


# Attachment 3A


**LPMD Architects**

1288 Kifer Road, Unit 206,  
Sunnyvale, CA 94086  
Telephone : 408-992-0280  
Fax : 408-992-0281

BRENT LEE

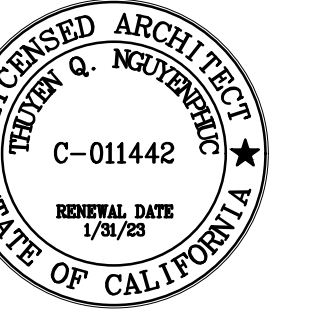

*Brent Lee*

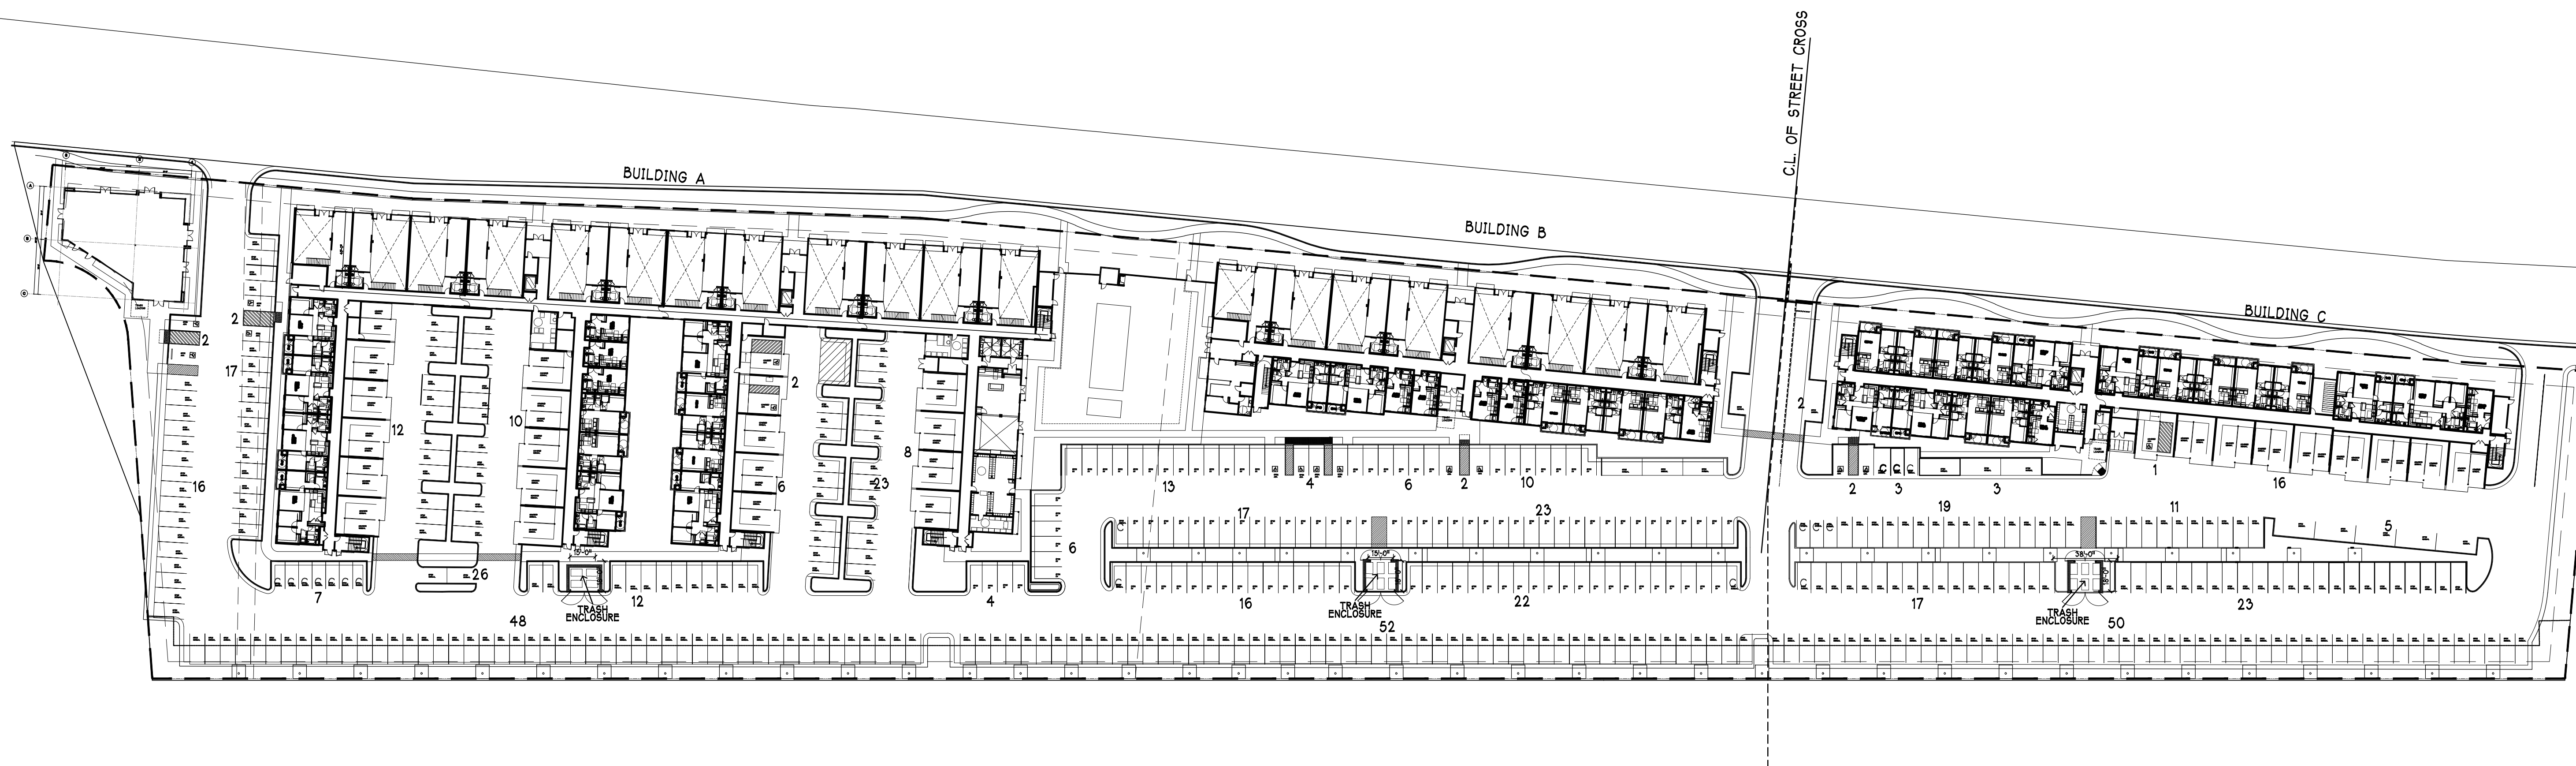


**1** ARCHITECTURAL SITE PLAN  
1/50' = 1'-0"

DESIGN DEVELOPMENT 100%  
06/01/2021

Revisions:


KEY PLAN

 

WEST SACRAMENTO

851 SACRAMENTO  
WEST SACRAMENTO, CALIFORNIA

Project No:                      Date:  
Sheet Title:

**ARCHITECTURAL  
SITE PLAN**

Review by:   
Sheet No:

**A1.0**

of                      Sheets